


PROFIL REKONSTRUISANE ULICE

S-1

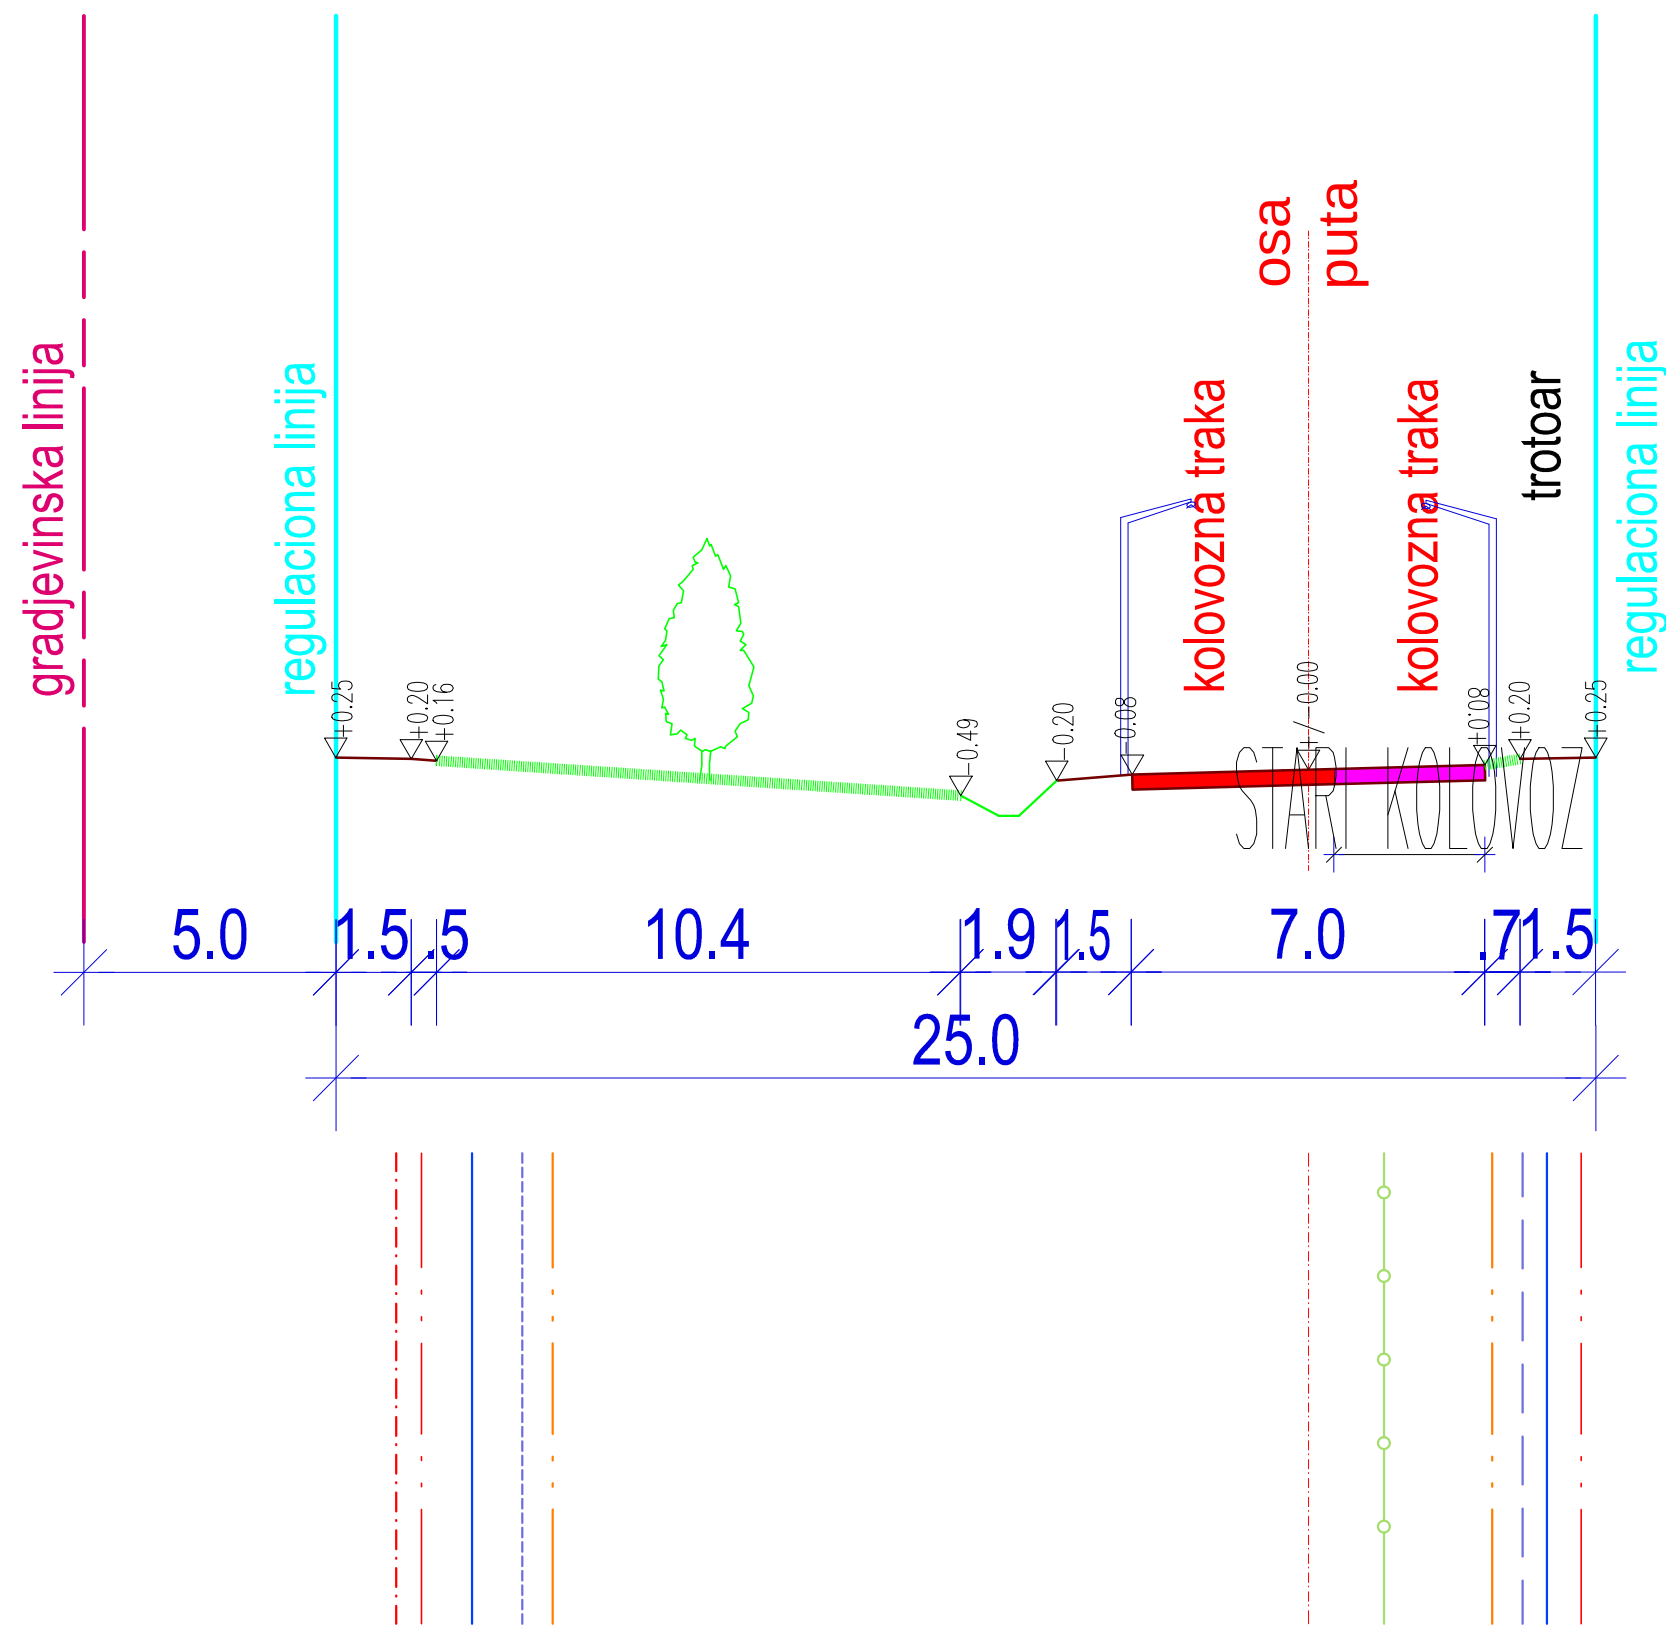

LEGENDA INFRASTRUKTURE	
	VODOVOD PLAN
	GAS PLAN
	NN-PLANIRANA
	TT-PLANIRANO
	FEKALNA PLAN
	OSOVINA ULICE
	VN-KABL PLANIRANI