
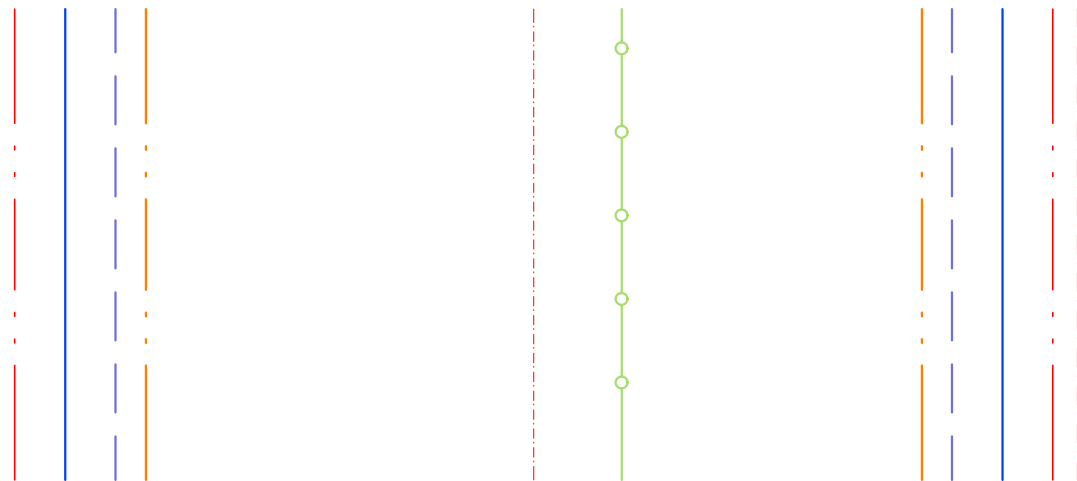


PROFIL NOVIFORMIRANE ULICE

S-2; (S-3)

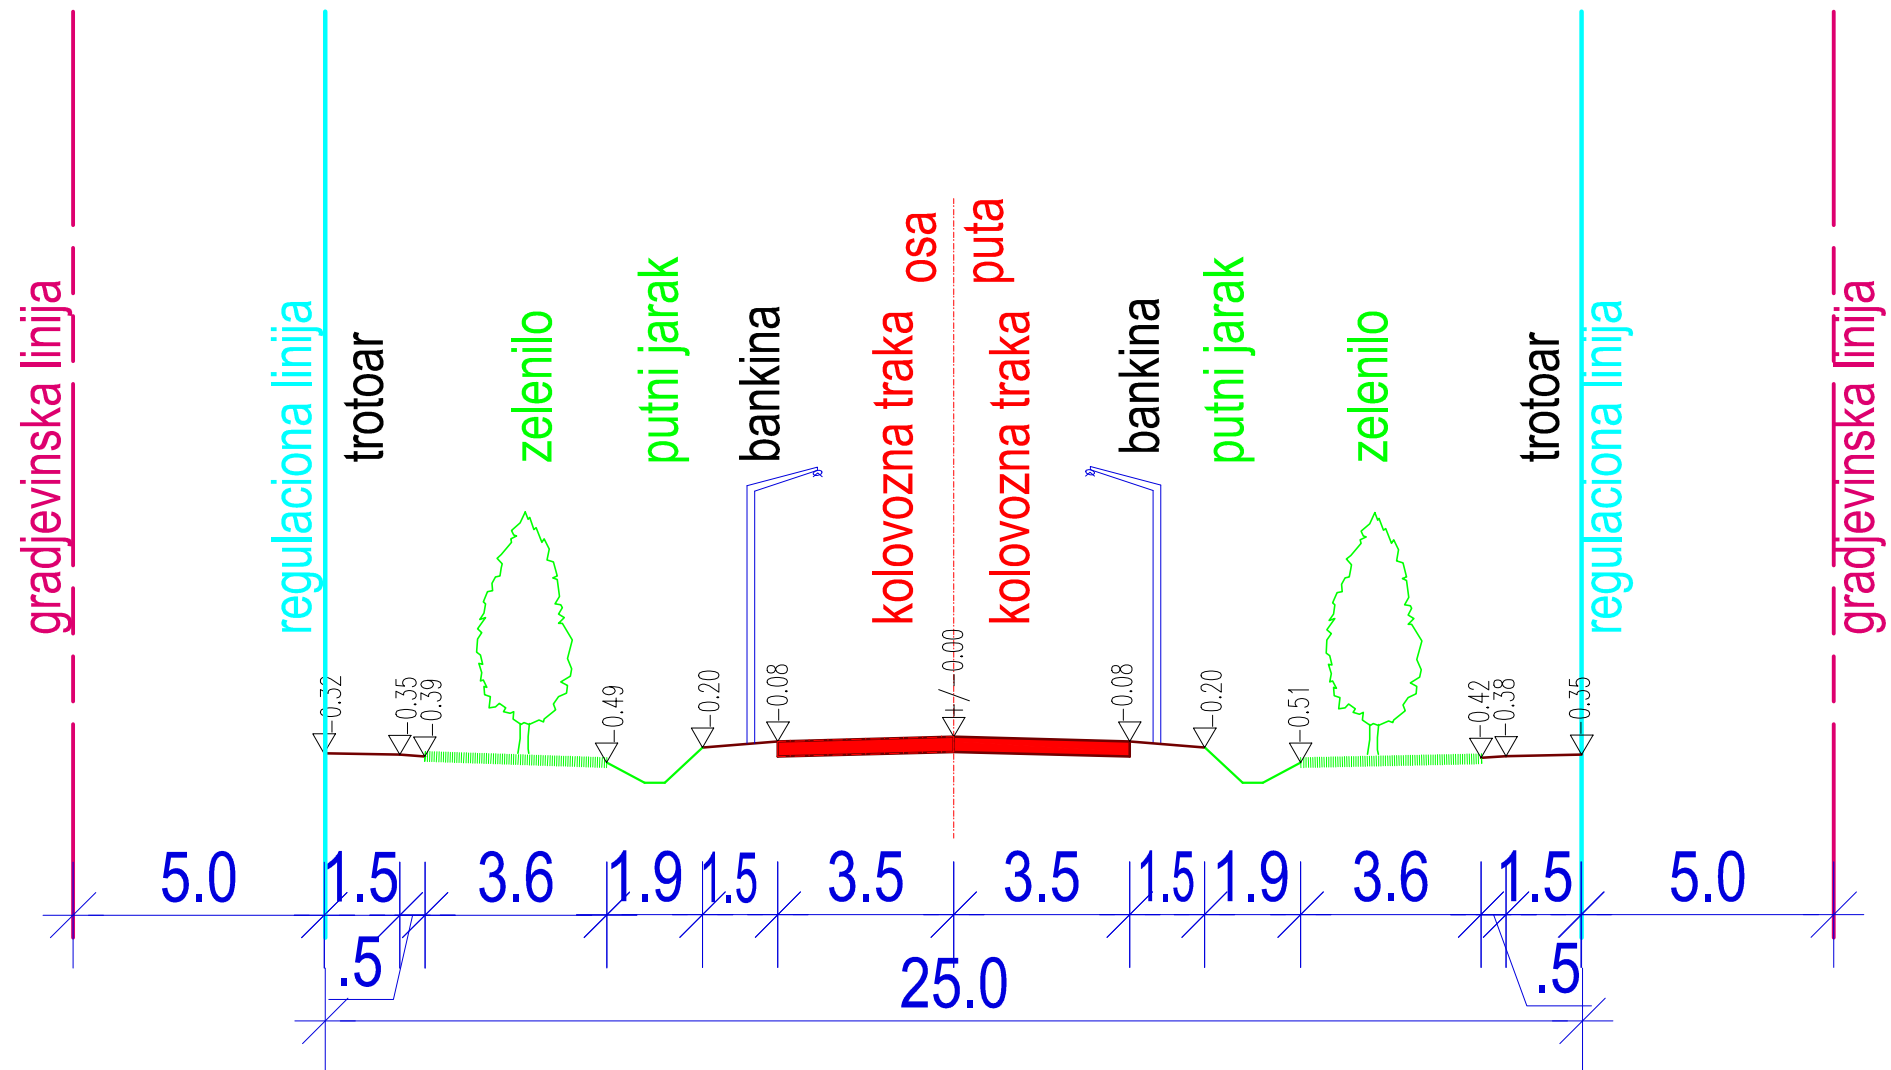

LEGENDA

	VODOVOD PLAN
	GAS PLAN
	NN-PLANIRANA
	TT-PLANIRANO
	FEKALNA PLAN
	OSOVIDA ULICE
	VN-KABL PLANIRANI