


PROFIL ULICE u zoni 4-krake raskrsnice

R-103

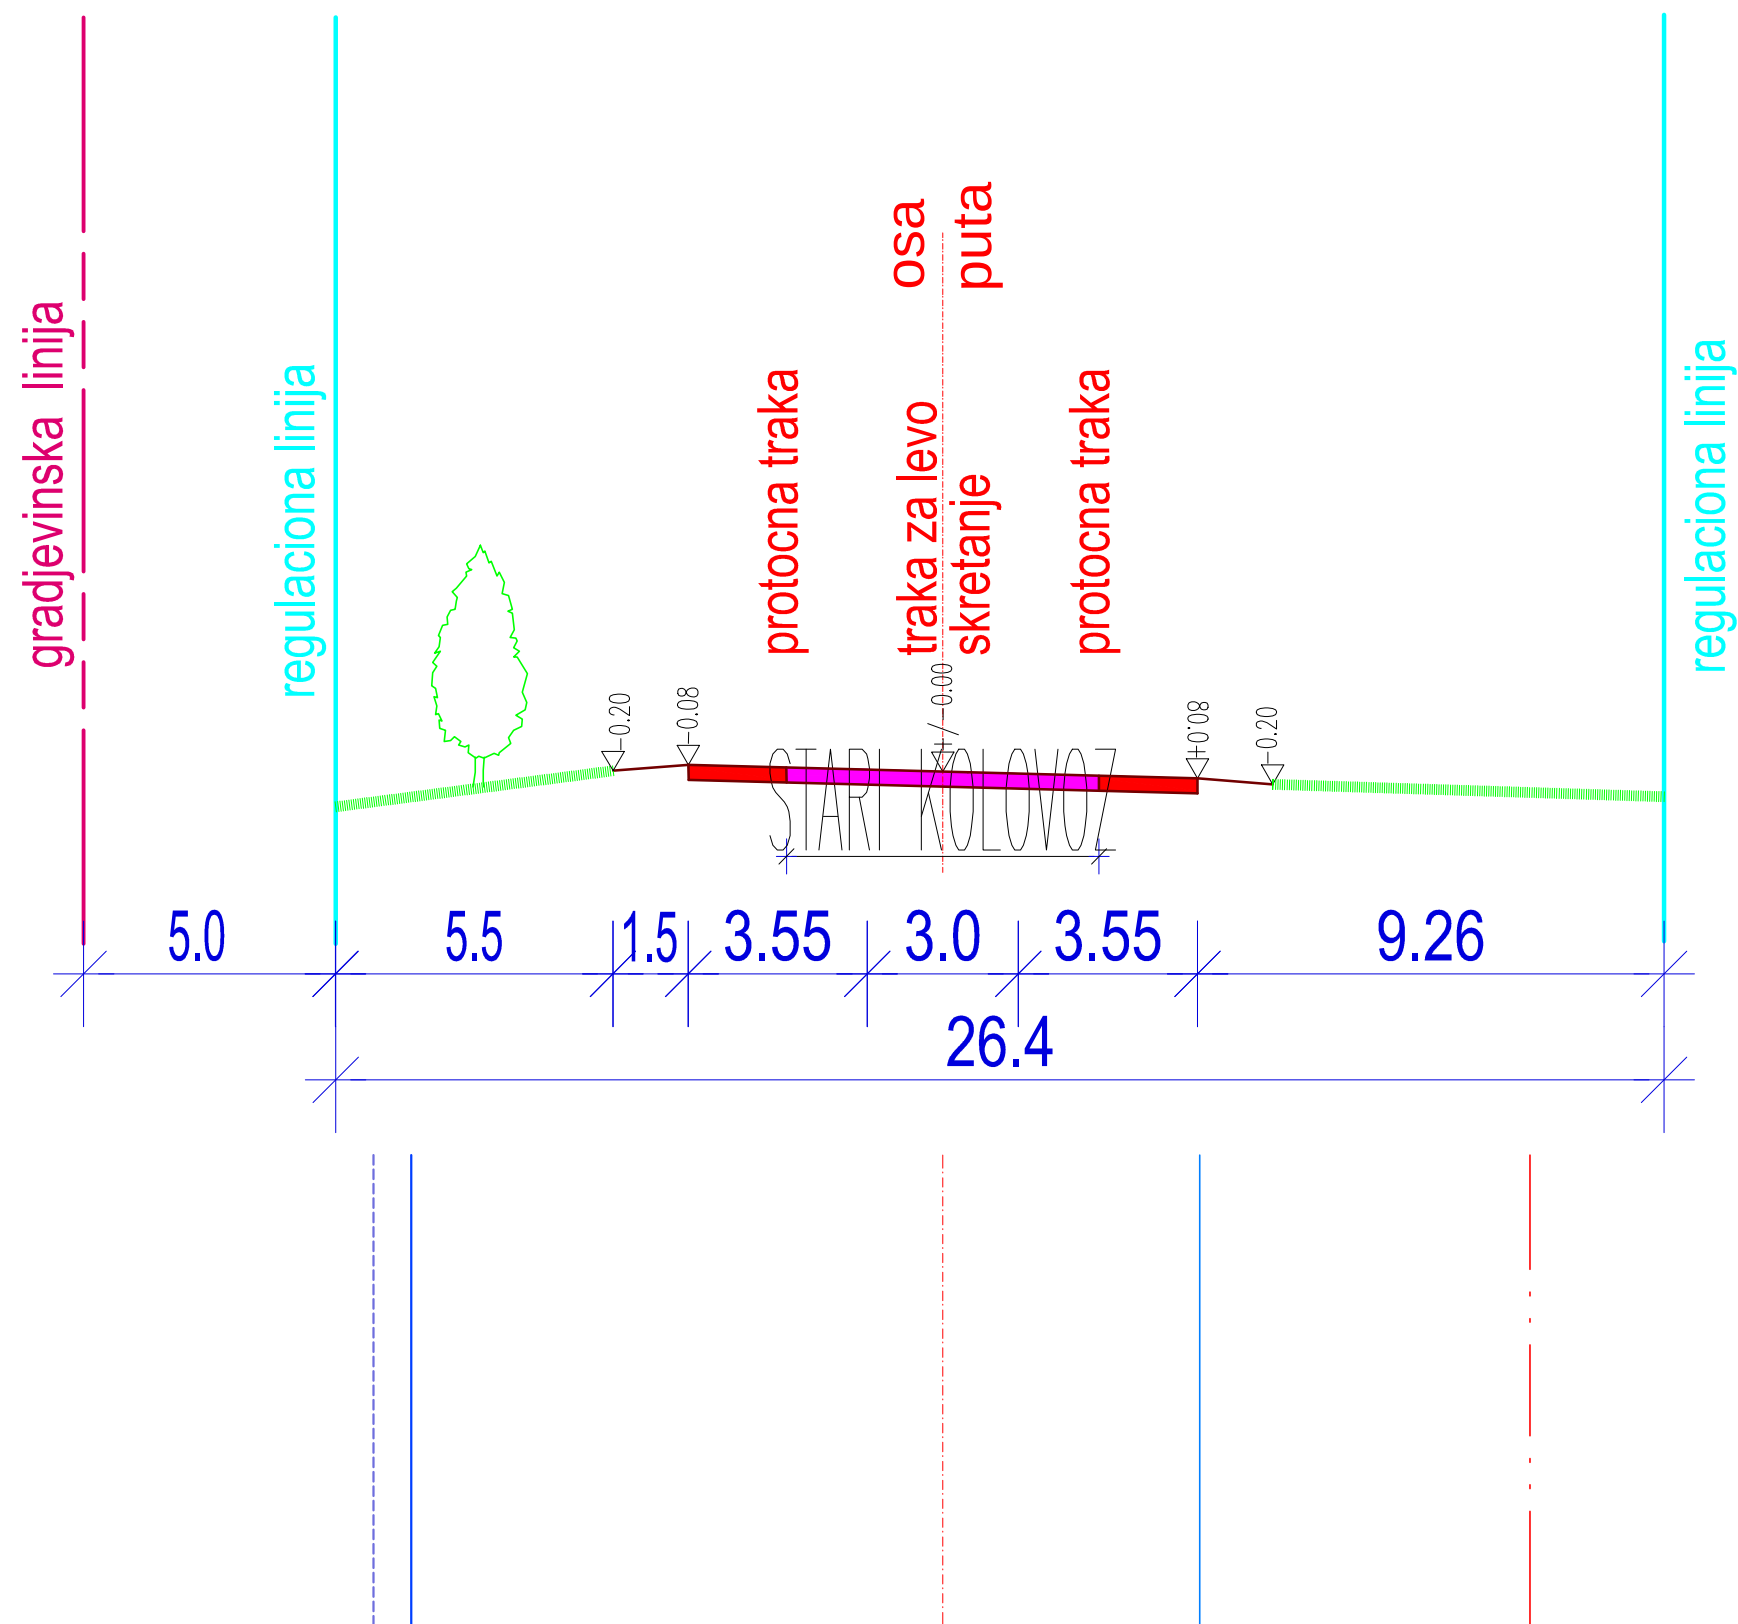

LEGENDA	
	VODOVOD PLAN
	VODOVOD
	NN-PLANIRANA
	TT-PLANIRANO
	OSOVINA ULICE