


PROFIL ULICE u zoni BS R-103

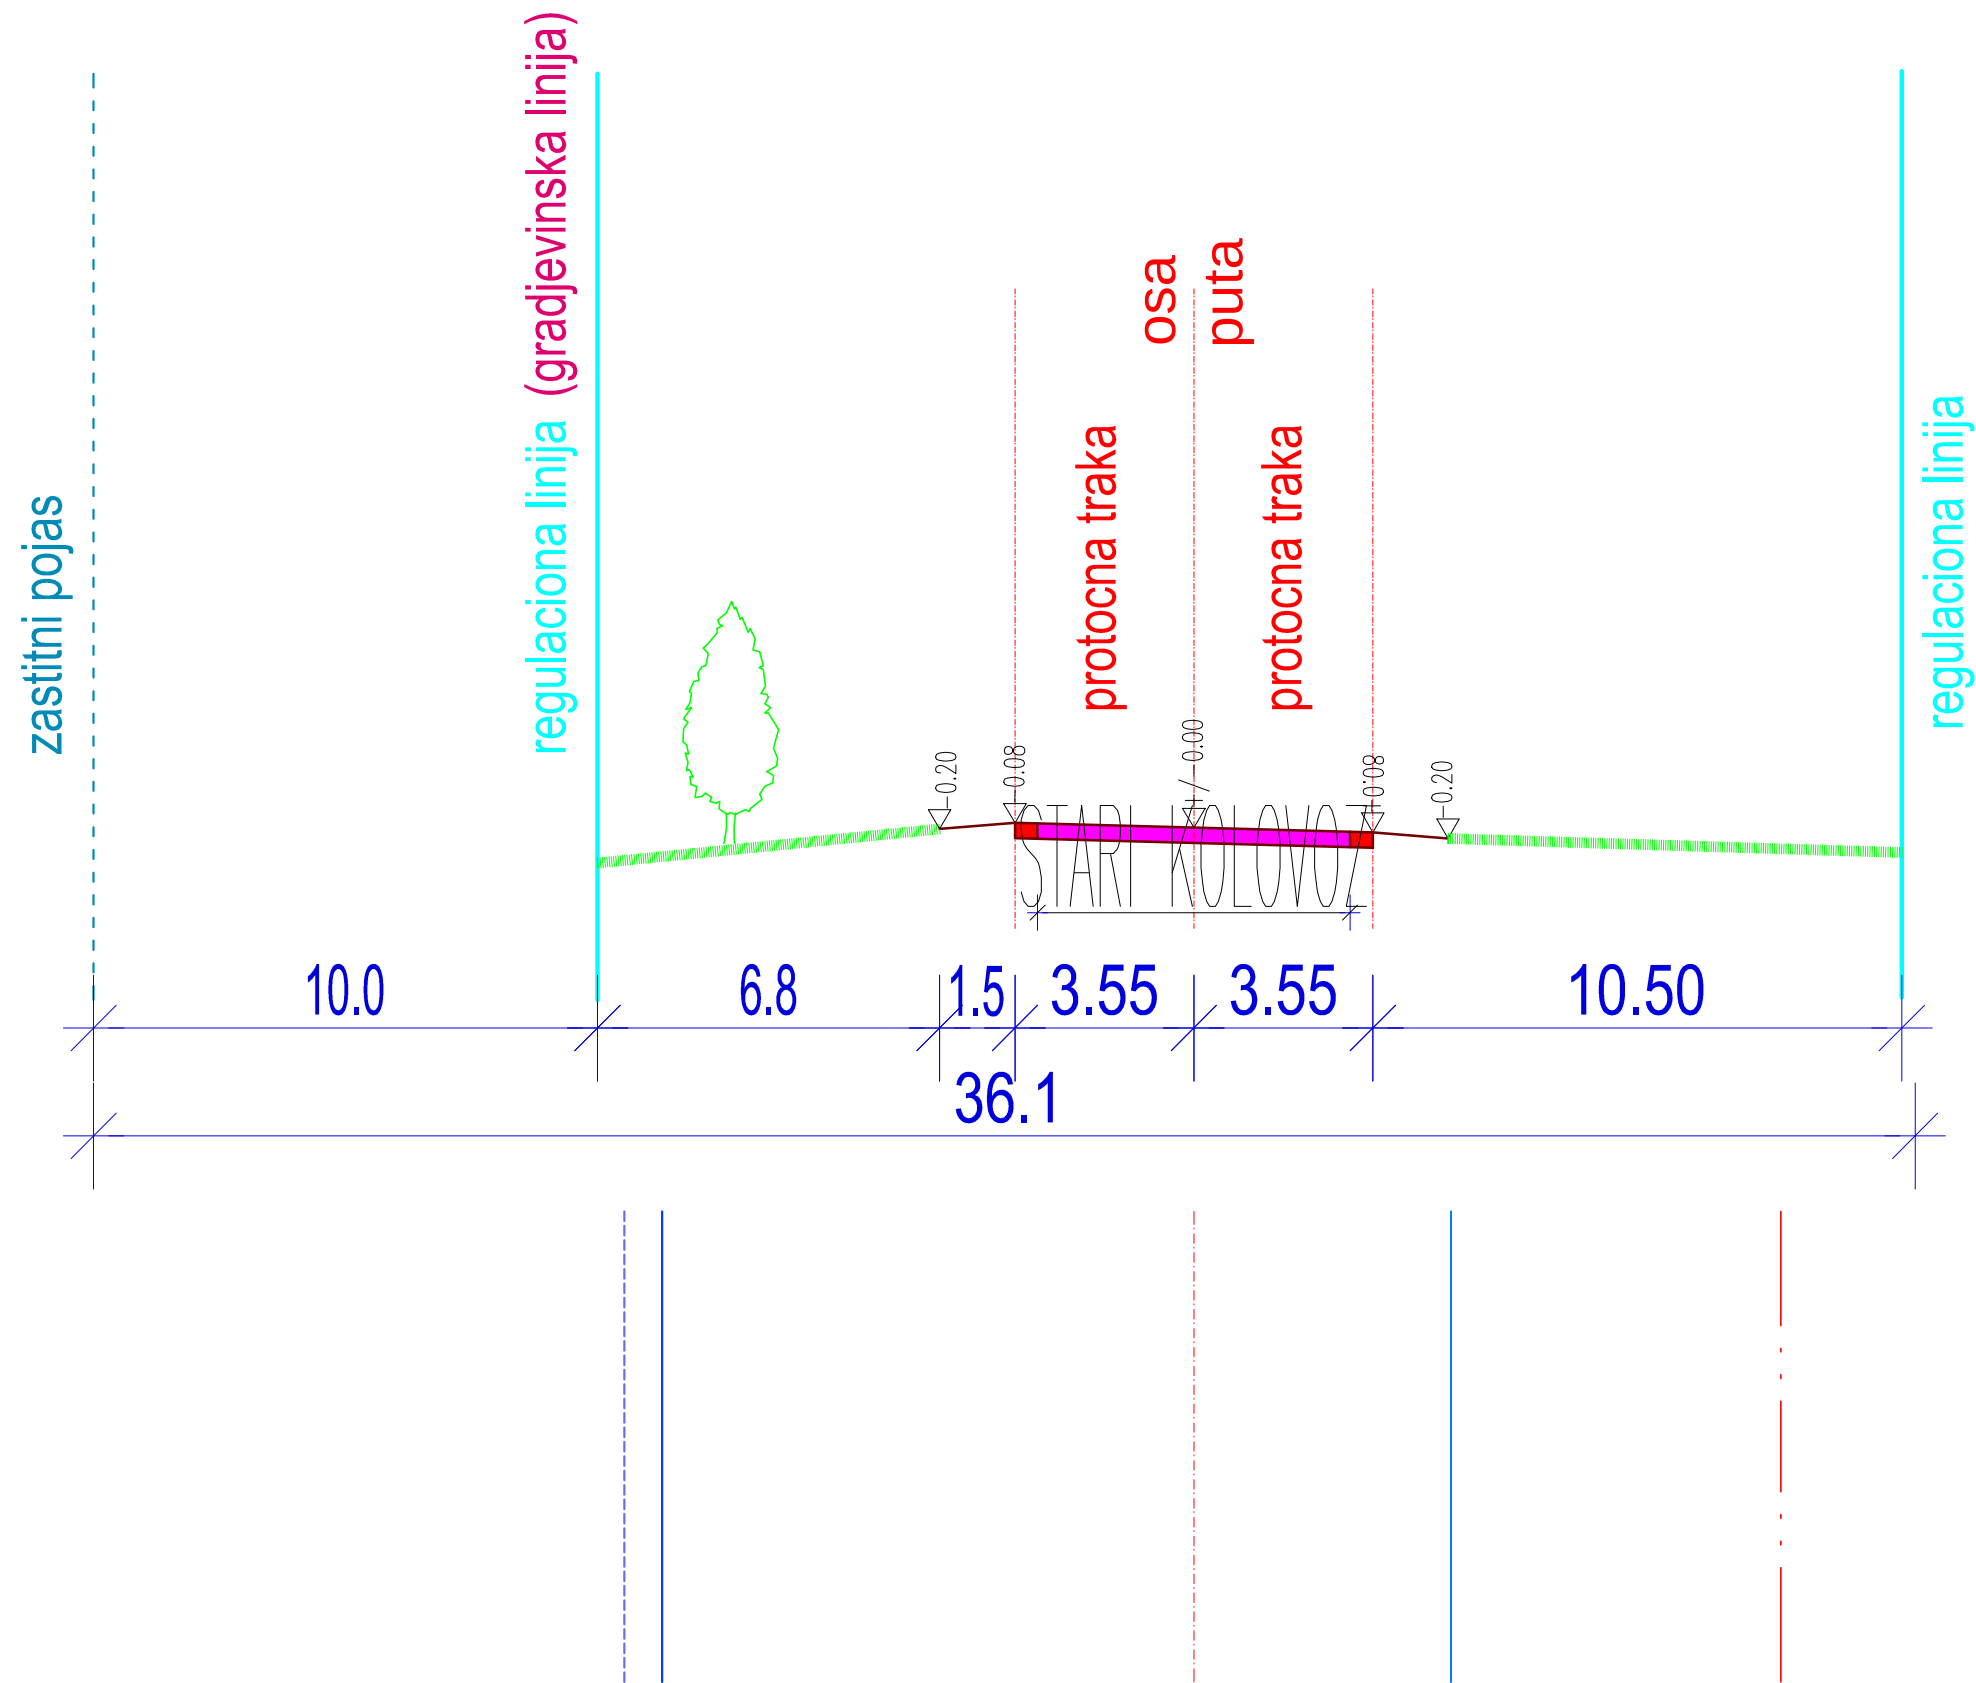

LEGENDA	
	VODOVOD PLAN
	VODOVOD
	NN-PLANIRANA
	TT-PLANIRANO
	OSOVINA ULICE